
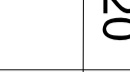
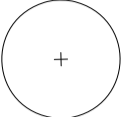
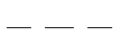

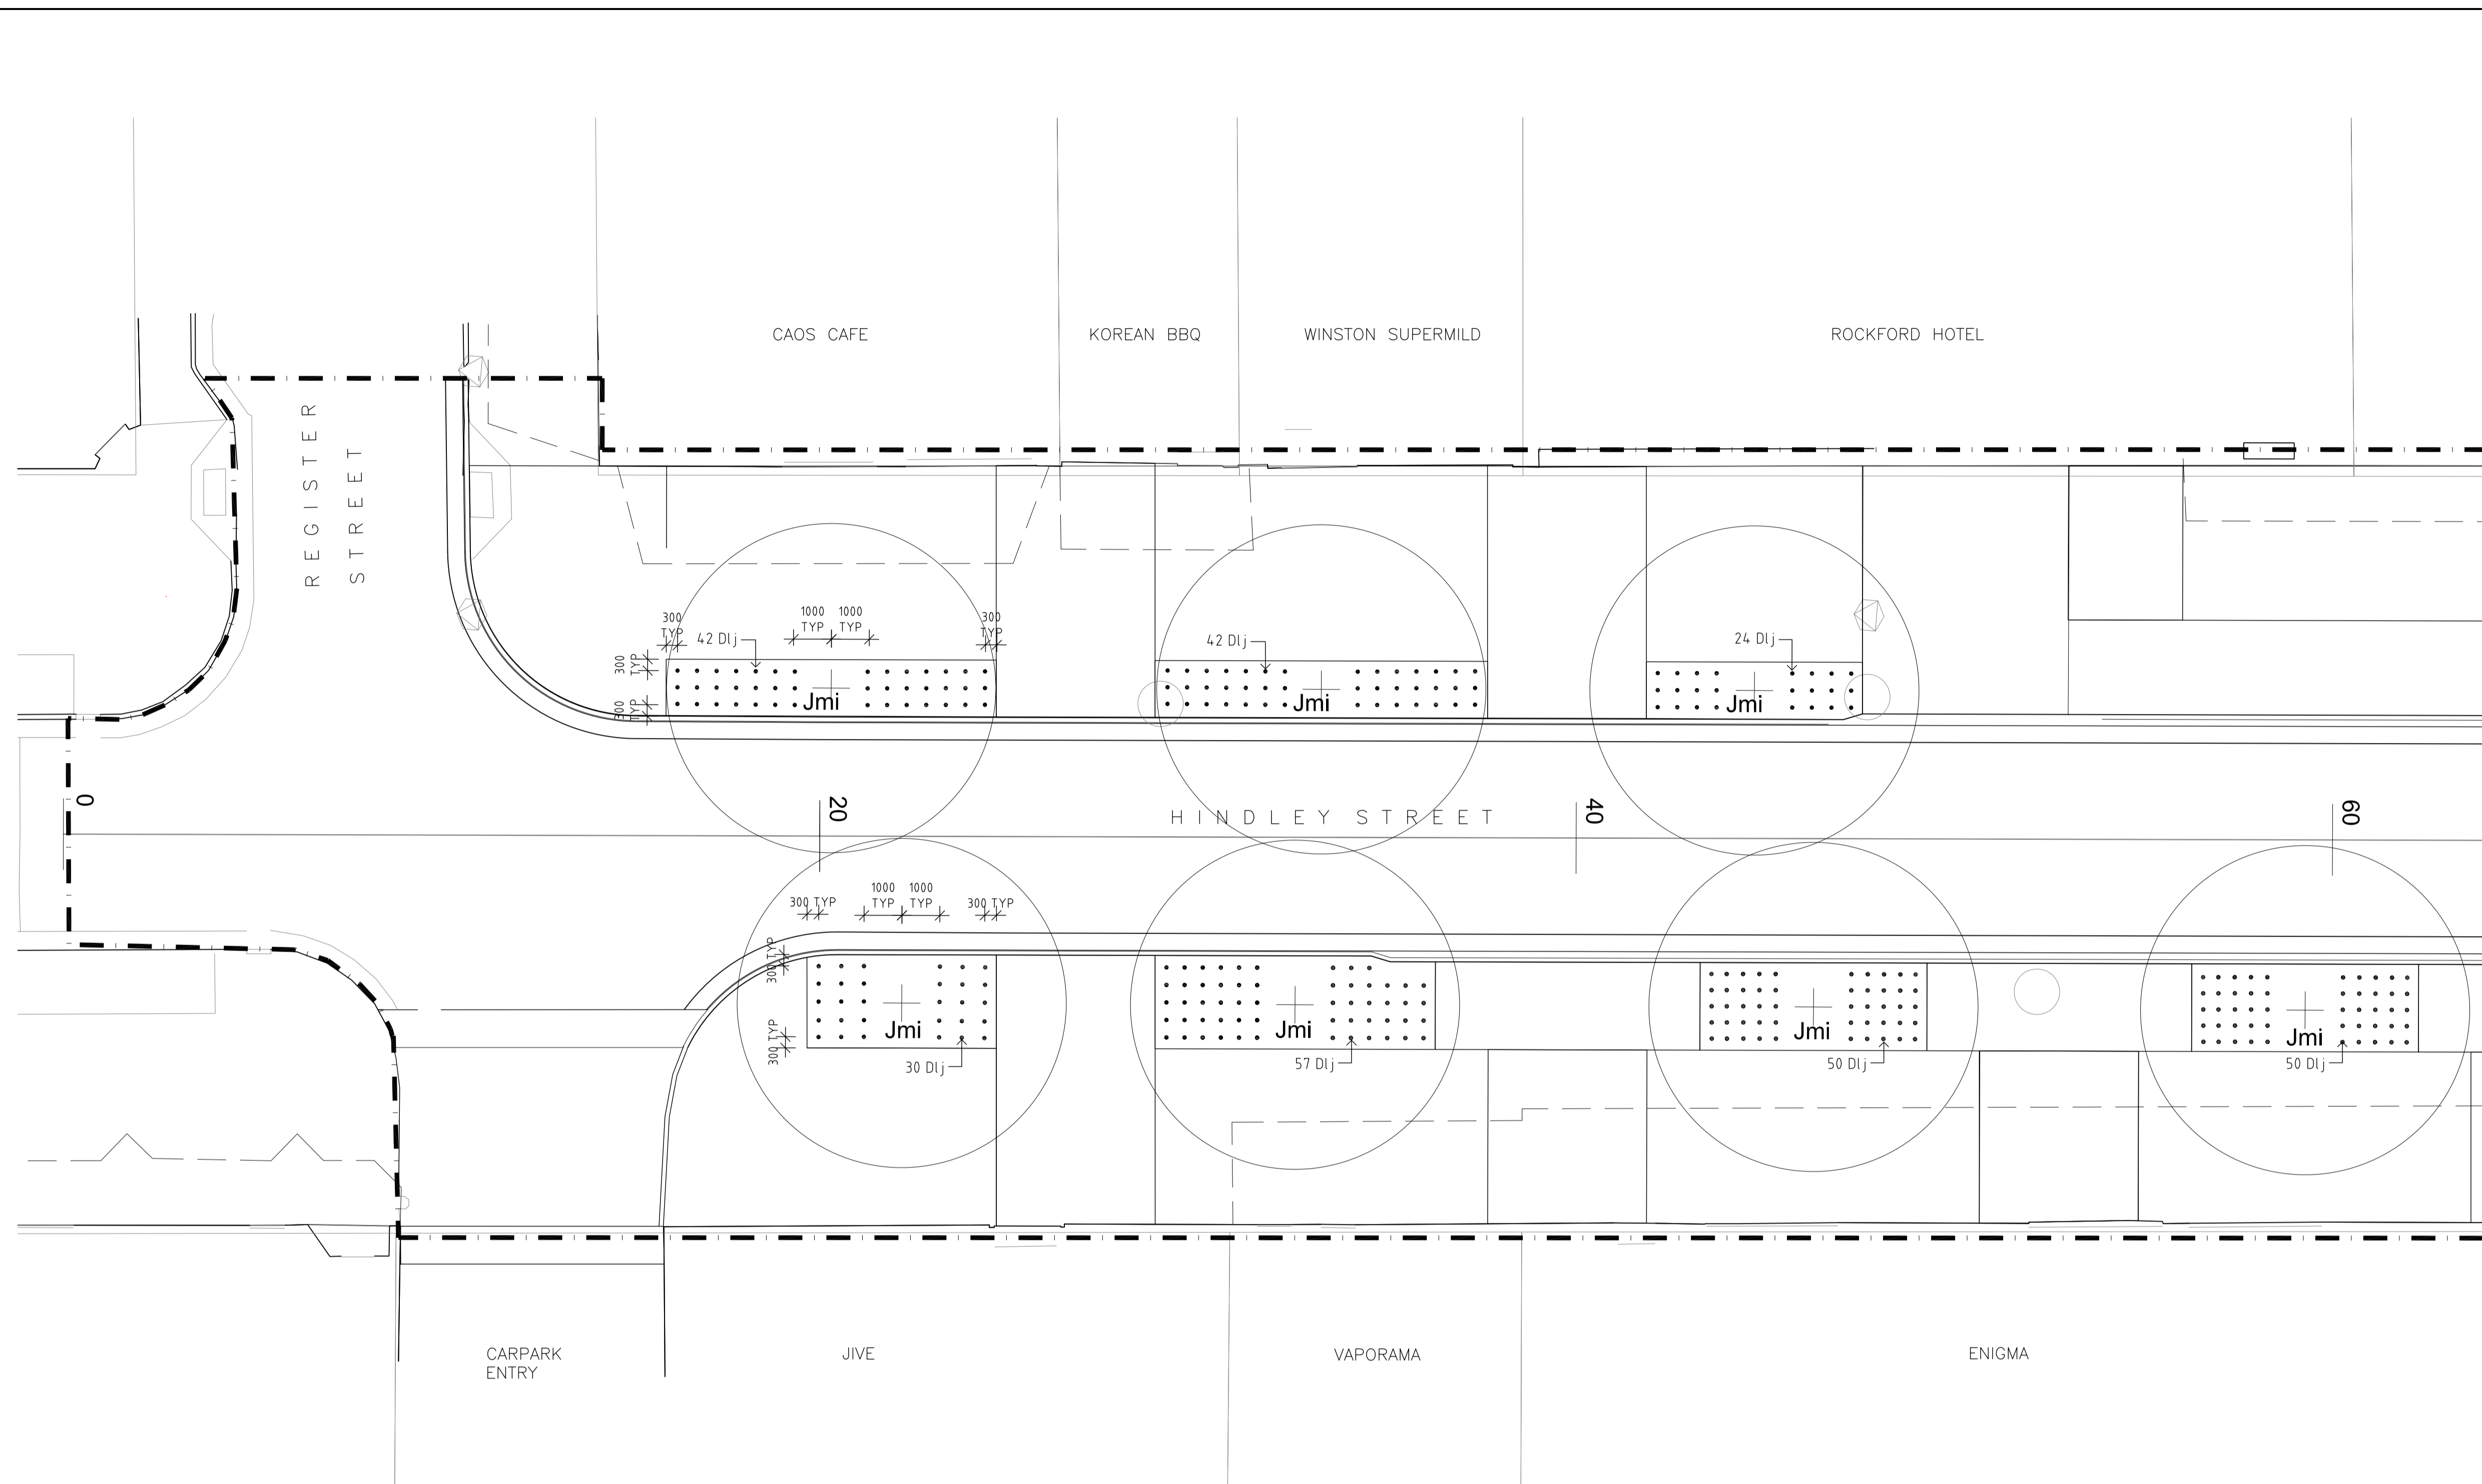


**PLANTING PLAN LEGEND:**

-  EXTENT OF WORK
-  CHAINAGE
-  NEW TREES
-  EXISTING OVERHEAD VERANDAS
-  PLANTING - DJ

**NOTES:**

1. TUSSOCKS TO BE PLANTED MINIMUM 300mm FROM ALL EDGES OF GARDEN BED AND MINIMUM 1000mm FROM BASE OF TREE BOTH WAYS
2. PLANTS TO BE SET-OUT ON SITE FOR ONE ENTIRE BED FOR ACC PROJECT MANAGER'S APPROVAL PRIOR TO PLANTING
3. REFER IRRIGATION DRAWINGS SHEETS A1-2016-034-26 & 27
4. LOCALLY ADJUST PLANT SPACING WHERE REQUIRED FOR EVEN SPACING AND TO SUIT LOCATIONS OF SERVICES



HINDLEY STREET FROM REGISTER STREET TO MORPHETT STREET PLANT SCHEDULE - MINIMUM SIZE AT TIME OF PLANTING							
Code	Botanical Name	Spacing mm	Pot Size mm	caliper mm	height mm	width mm	Total
<b>TREES</b>							
Jmi	<i>Jacaranda mimosifolia</i>	As Shown	300 Lt	70	4000	2000	7
<b>TUSSOCKS</b>							
Dlj	<i>Dianella caerulea</i> "Little Jess"	500	200		250	200	295
						<b>Total</b>	<b>302</b>


Note: Above tree and tussock plant minimum sizes of stock at time of planting; measurements to be taken from top of container/ rootball.


REFER SHEET A1-2016-25 FOR CONTINUATION




TENDER - NOT FOR CONSTRUCTION

DESIGNED	KB/ GH	DATE	07/2016	THIS DRAWING SHALL BE READ IN CONJUNCTION WITH THE SPECIFICATION.  The Contractor and his Sub-contractors shall verify all dimensions, lines, levels and existing service locations, prior to commencement on site, preparation of detail/shop drawings, and fabrication of construction/building components.
DRAWN	GH	DATE	07/2016	
CHECKED	KB	DATE	07/2016	
QUALITY ASSURED	PG	DATE	07/2016	



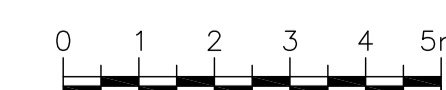

SCALE 1:100 AT A1

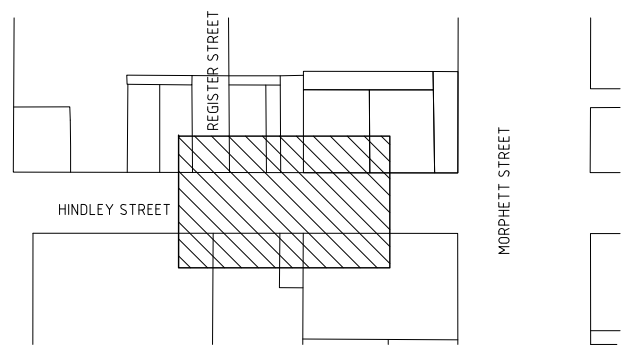


**TENDER COPY - CERTIFICATION**

"I, .....  
(Representative's Name)  
being a duly authorised representative of  
.....  
(Consulting firm or company)  
hereby:  
- certify the information in this drawing is an accurate "design" representation of the works.  
- certify that the "design" is in accordance with the brief and amendments thereto.  
- accept responsibility for the "design" information contained in this drawing.  
- acknowledge the "design" information contained in this drawing may be relied on by Council and others.  
Certification for Stage ..... by ..... on .....  
(Stage No.) (Signature) (Date)  
for: .....  
(Company Name)

TENDER REVISIONS - Issued for Tender Amendments			
No.	DESCRIPTION	BY	DATE
01	PRELIM ISSUE FOR COUNCIL REVIEW	OS	21/06/2016
T1	ISSUED FOR TENDER	OS	11/07/2016

<b>HINDLEY STREET REGISTER STREET &amp; MORPHETT STREET</b>	
HINDLEY STREET WEST STAGE 2 STREETScape REDEVELOPMENT PLANTING PLAN - SHEET 1	
ACC USE - SIGHTED FOR TENDER	
PROJECT ASSET MANAGER	DESIGN TEAM LEADER
PROJECT MANAGER	

	
ACC PROJECT NUMBER	P717
SCALE	1:100
NUMBER OF SHEETS	30
SHEET SIZE	A1
DRAWING SET NUMBER	T1
ACC PROJECT NUMBER	A1-2016-034
SHEET	24